



Fairways

Front elevation
Plot 1




Plot 2



Rear elevation
Plot 2



Plot 1

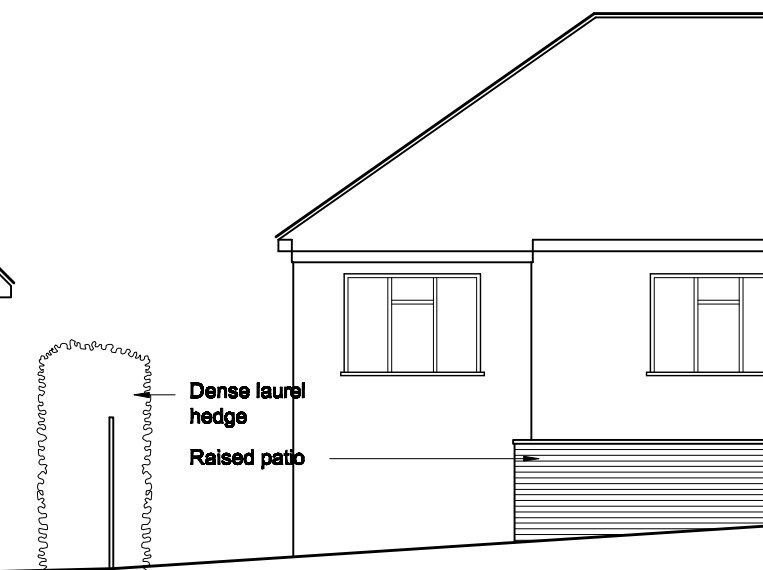

Fairways

Revisions: A Retaining wall added.		15/09/08
ABA Chartered Surveyors 49 The Green, Southall UB2 4AR		email:aba@anjia.co.uk Tel: 020 8574 3535
scale 1:100	title Street Elevations	
date 28/07/08		
drg no 0772-PL-06	rev	site 55 Knowle Grove, Virginia Water