




South east elevation

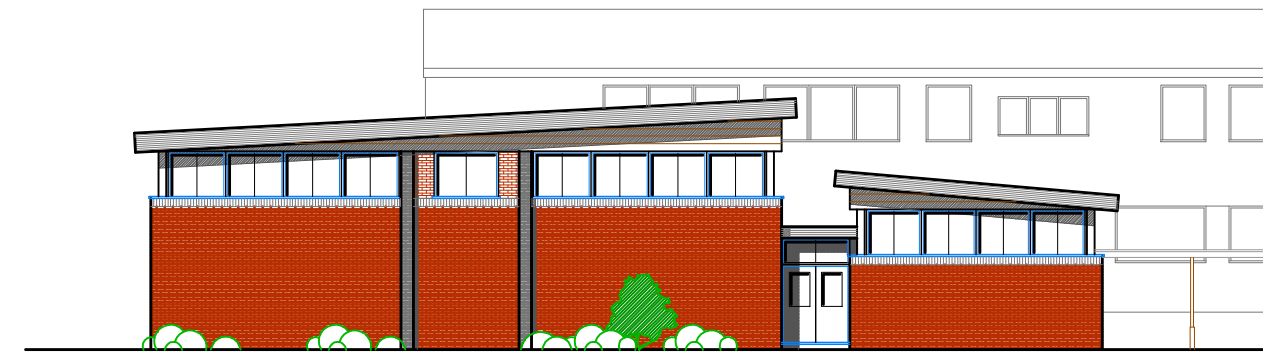



South west elevation

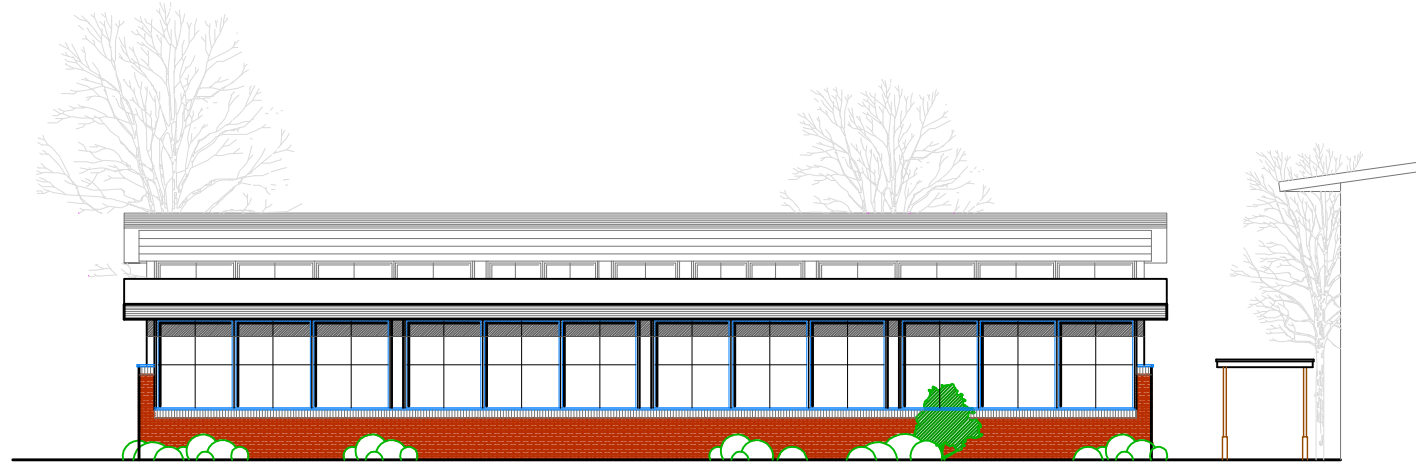


North west elevation

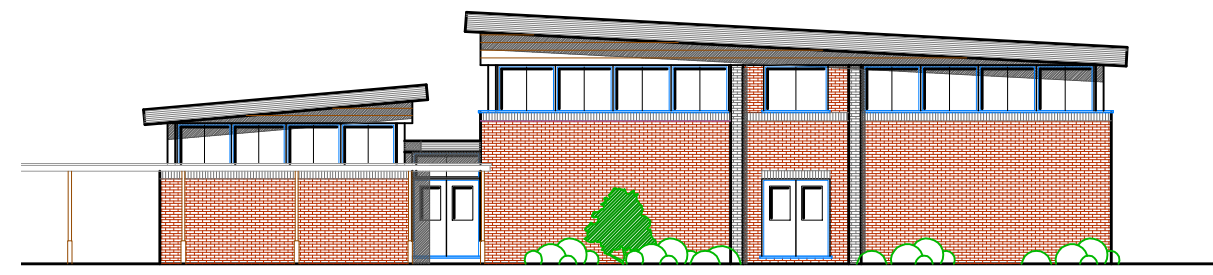

North east elevation

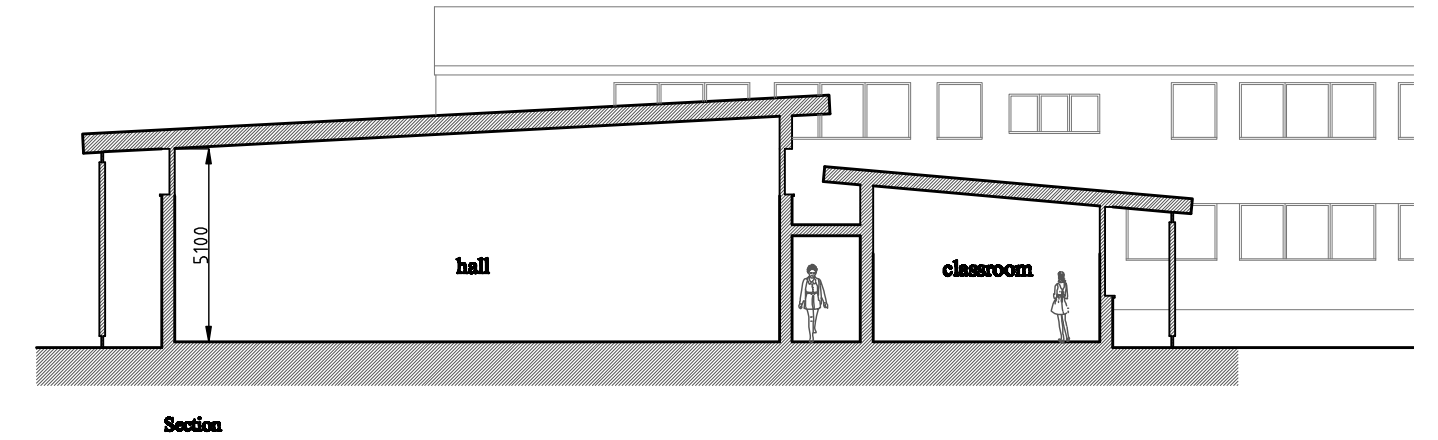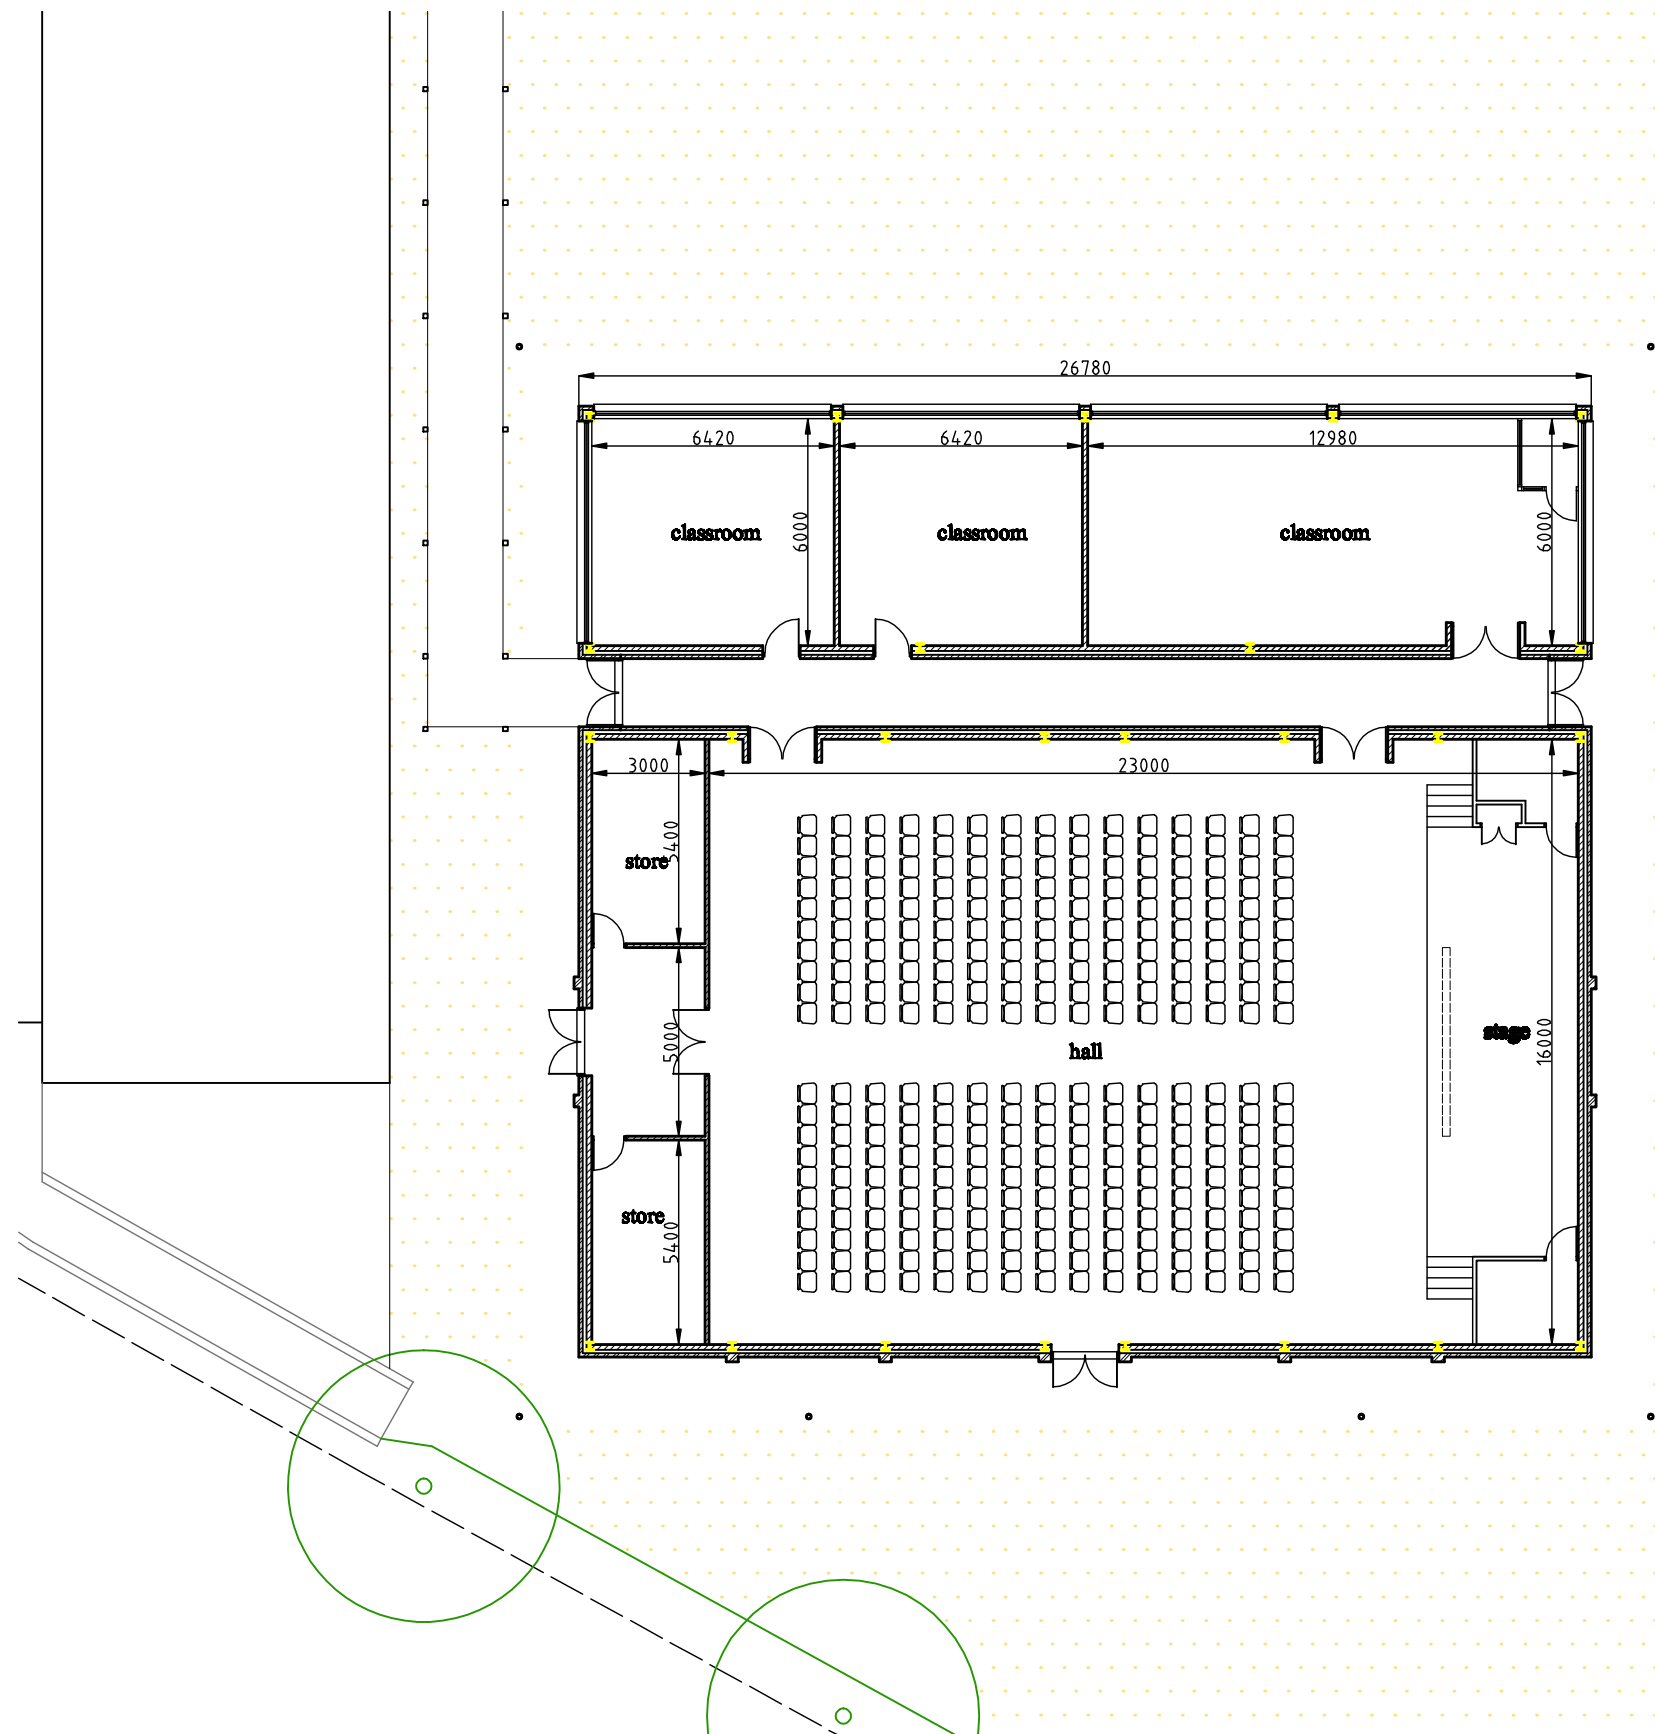

Section

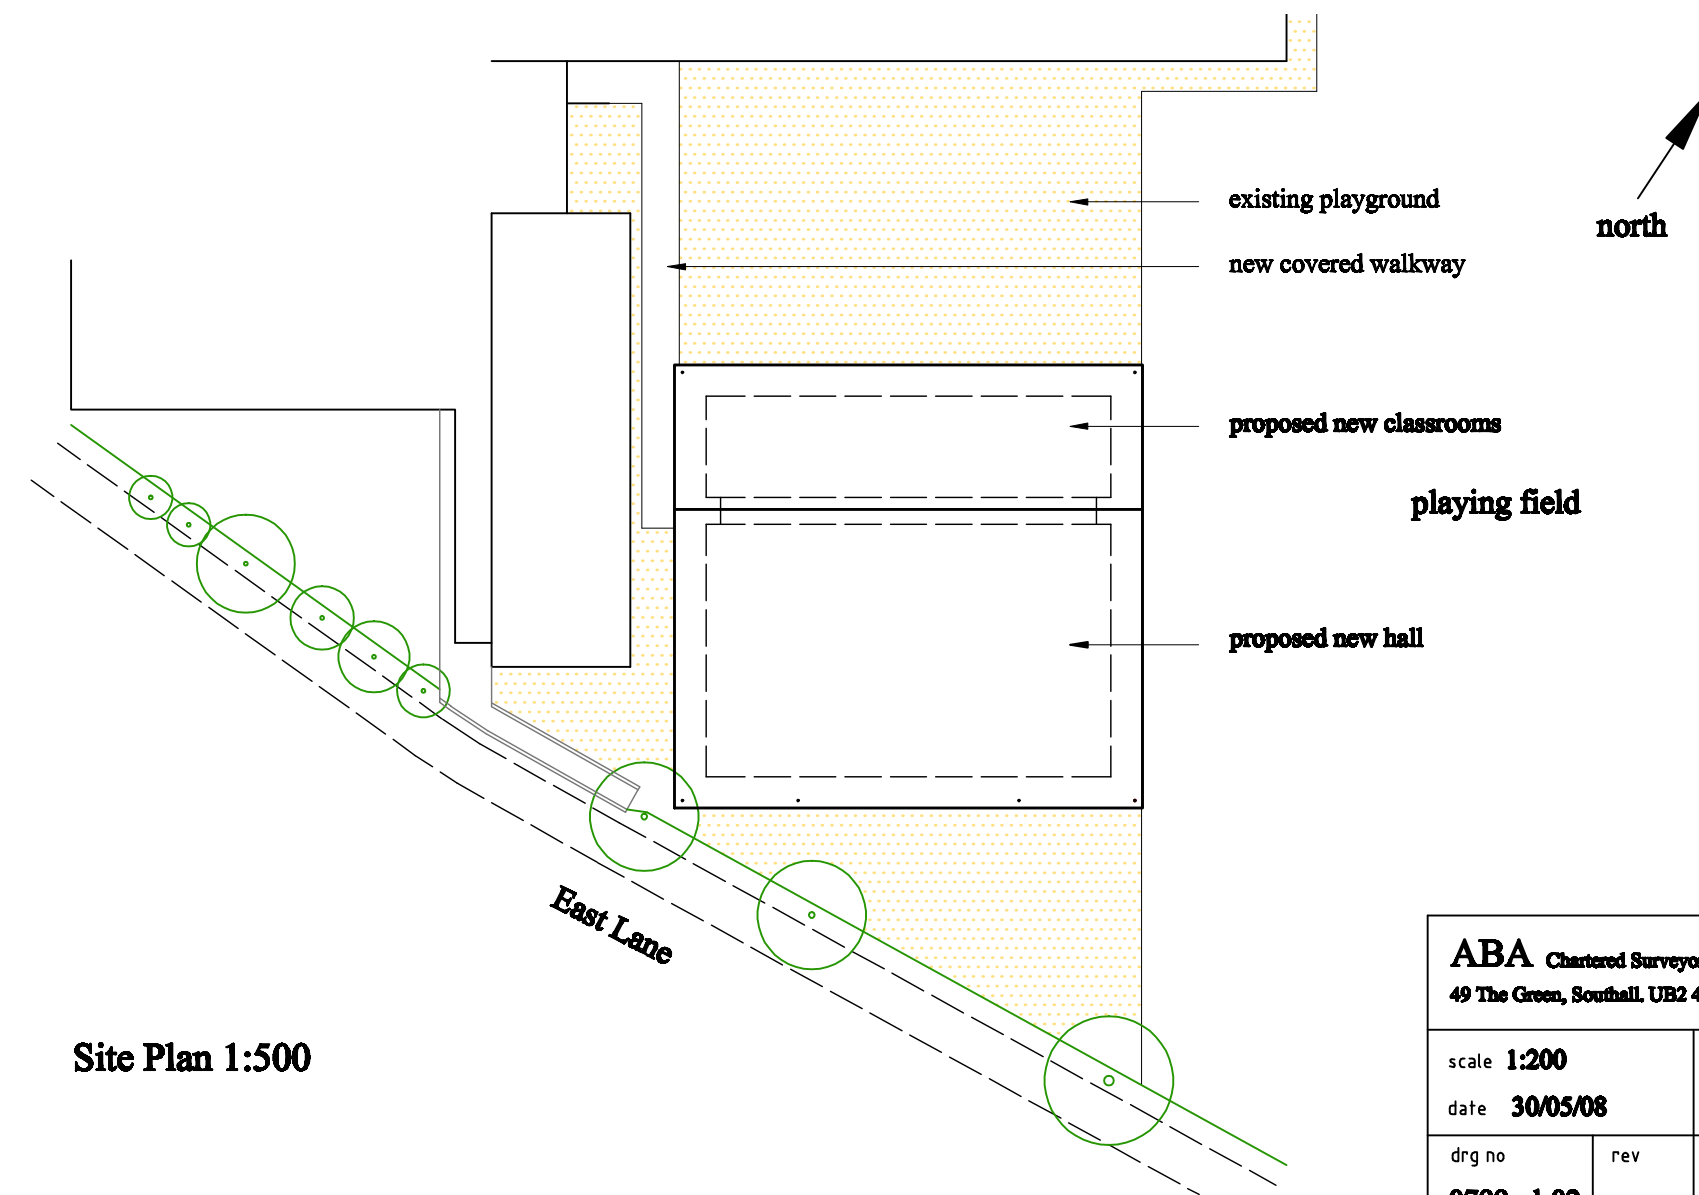

Site Plan 1:500

ABA Chartered Surveyors 49 The Green, Southall UB2 4AR email: aba@ajls.co.uk Tel: 020 8574 3535		title New detached building
scale 1:200 date 30/05/08		
drg no 0799-pl-02	rev	site Wembley High Technology College, East Lane, Wembley